


AC 7/2020

350

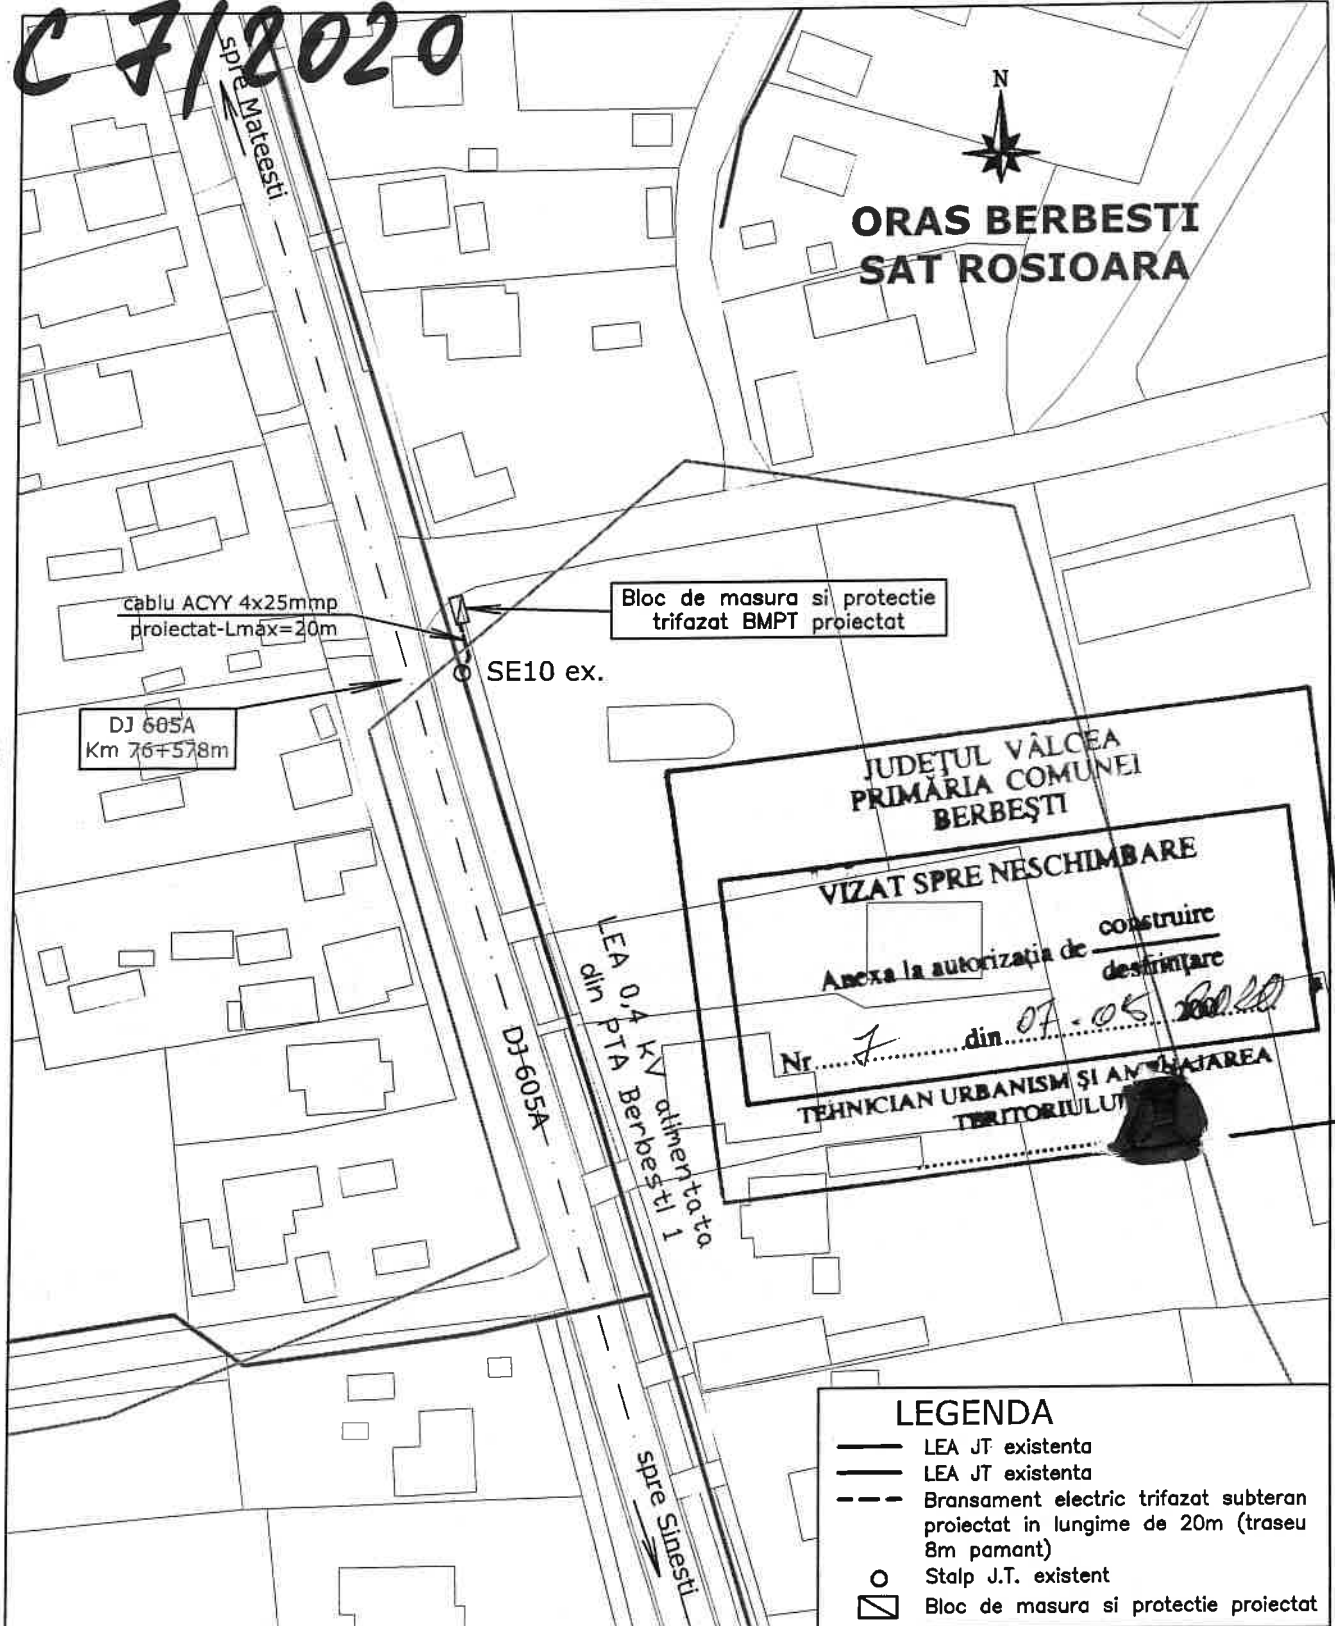

LEGENDA

- LEA JT existenta
- LEA JT existenta
- - - Bransament electric trifazat subteran proiectat in lungime de 20m (traseu 8m pamant)
- Stalp J.T. existent
- Bloc de masura si protectie proiectat

VERIFICATOR/ EXPERT	NUME	SEMNATURA	CERINTA	ATESTAT	REFERAT NR.
S.C. TEMPOS SERV S.R.L. <small>servicii complete in electricitate</small> <small>JAN 16331 / 1997 - RO 390081</small> <small>Adresa SAHRE nr. 0028 / 07.03.2014</small> <small>16243 / 16.07.2014; 0463 / 26.06.2015;</small> <small>6619 / 06.04.2016; 5886 / 27.05.2016</small>				Beneficiar: SC DISTRIBUTIE ENERGIE OLTENIA SA - VALCEA	Proiect nr.
SPECIFICATIE	NUME	SEMNATURA	Scara: 1:1000	BRANSAMENT ELECTRIC TRIFAZAT SUBTERAN LOCUINTA [REDACTED]	Faza: Avize
SEF PROIECT	ing. Biscu Ion			[REDACTED]	
PROIECTAT	ing. Biscu Ion		Data: Apr. 2020	Denumire planșă: Plan de situatie proiectat	Plansa nr. 2
DESENAT	ing. Biscu Ion				