


AC 9/20

923

PLAN DE SITUATIE

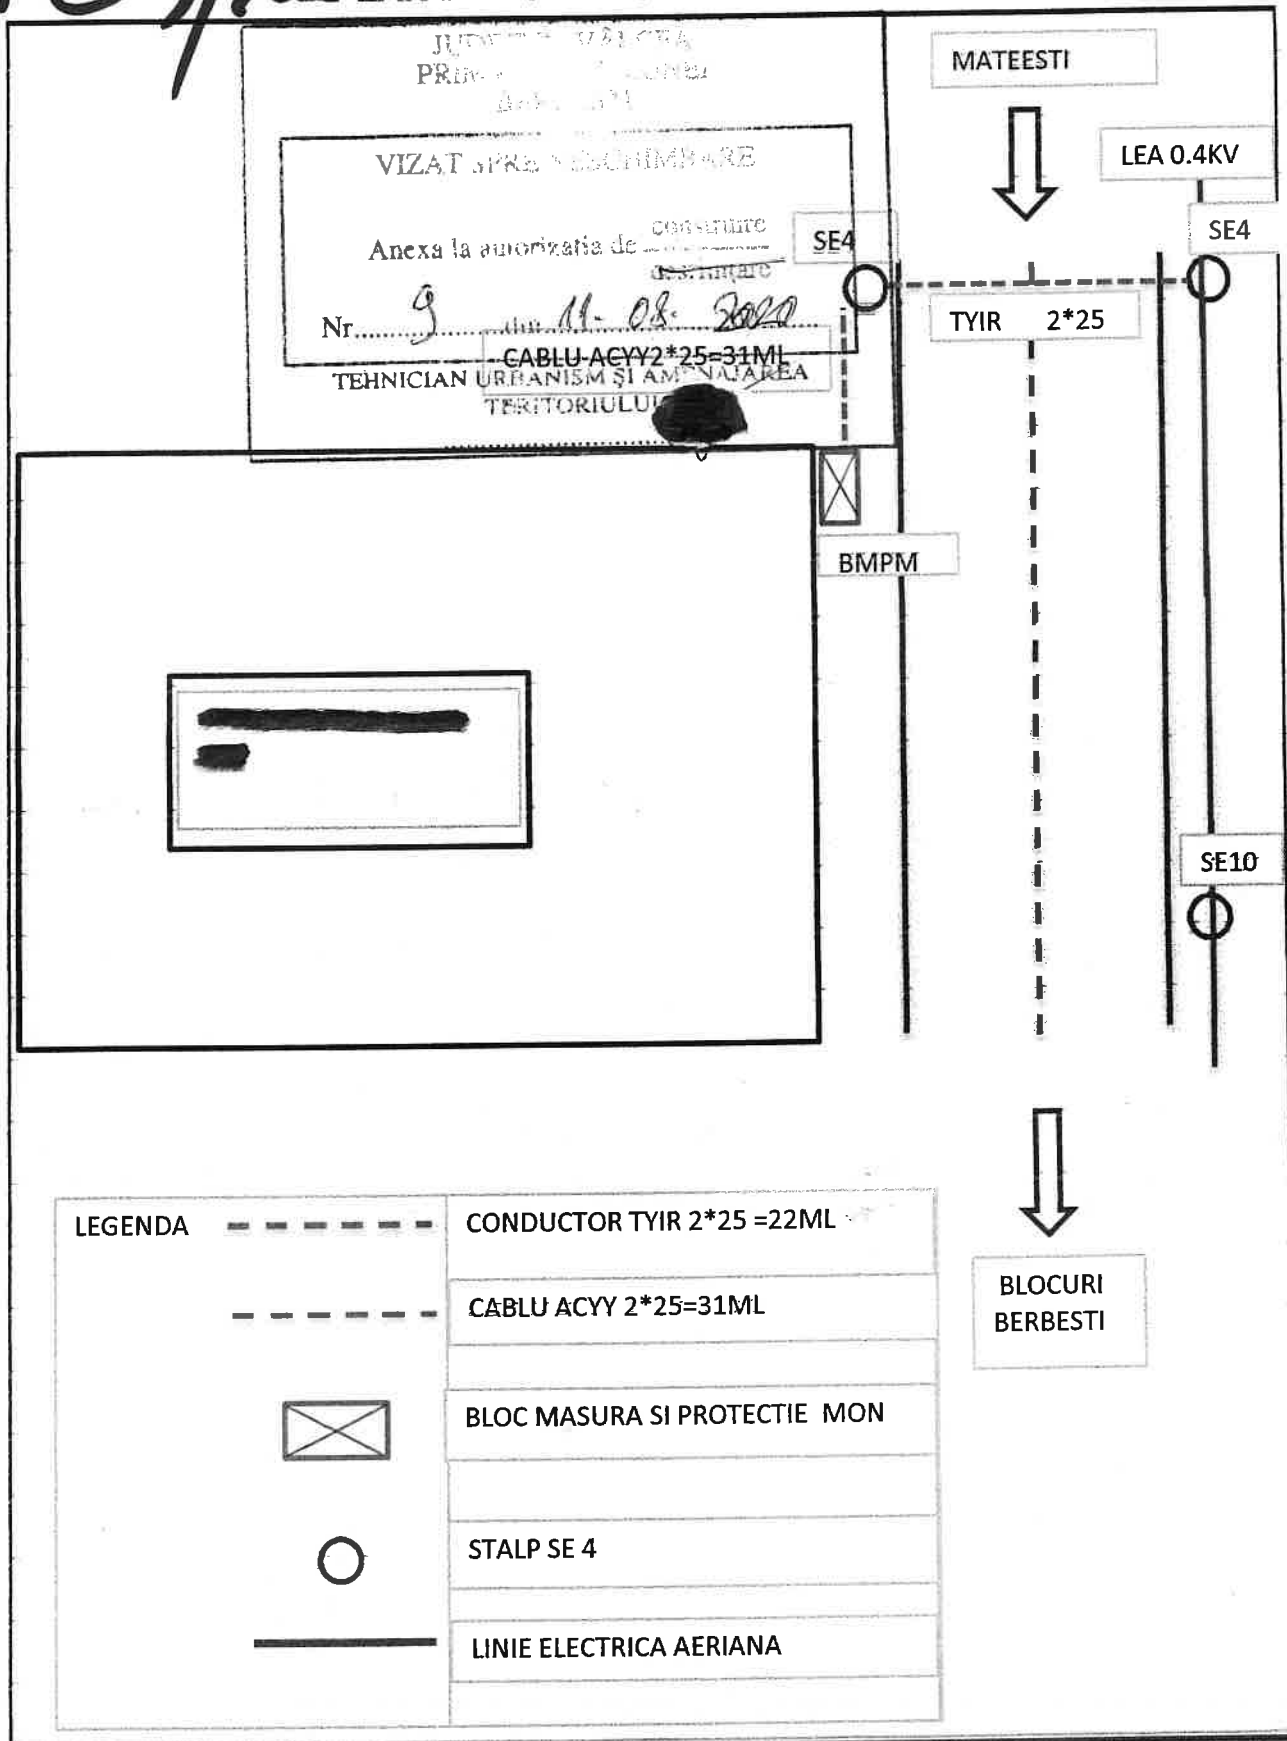

LEGENDA	---	CONDUCTOR TYIR 2*25 =22ML
	---	CABLU ACYY 2*25=31ML
		BLOC MASURA SI PROTECTIE MON
		STALP SE 4
	—	LINE ELECTRICA AERIANA

BLOCURI BERBESTI

INTOCMIT COSAC ION	Semp SC COSELECTRO SRL VLADESTI SCARA 1 500	BRANSAMENT ELECTRIC	AVIZ NR.	DATA
		MONOFAZAT AERIAN SUBTERAN LOG BERBESTI STR T ROSIOARA, 58	1500000862	22 04 2020
		BENEFICIAR: [REDACTED]	PLAN DE SITUATIE	