
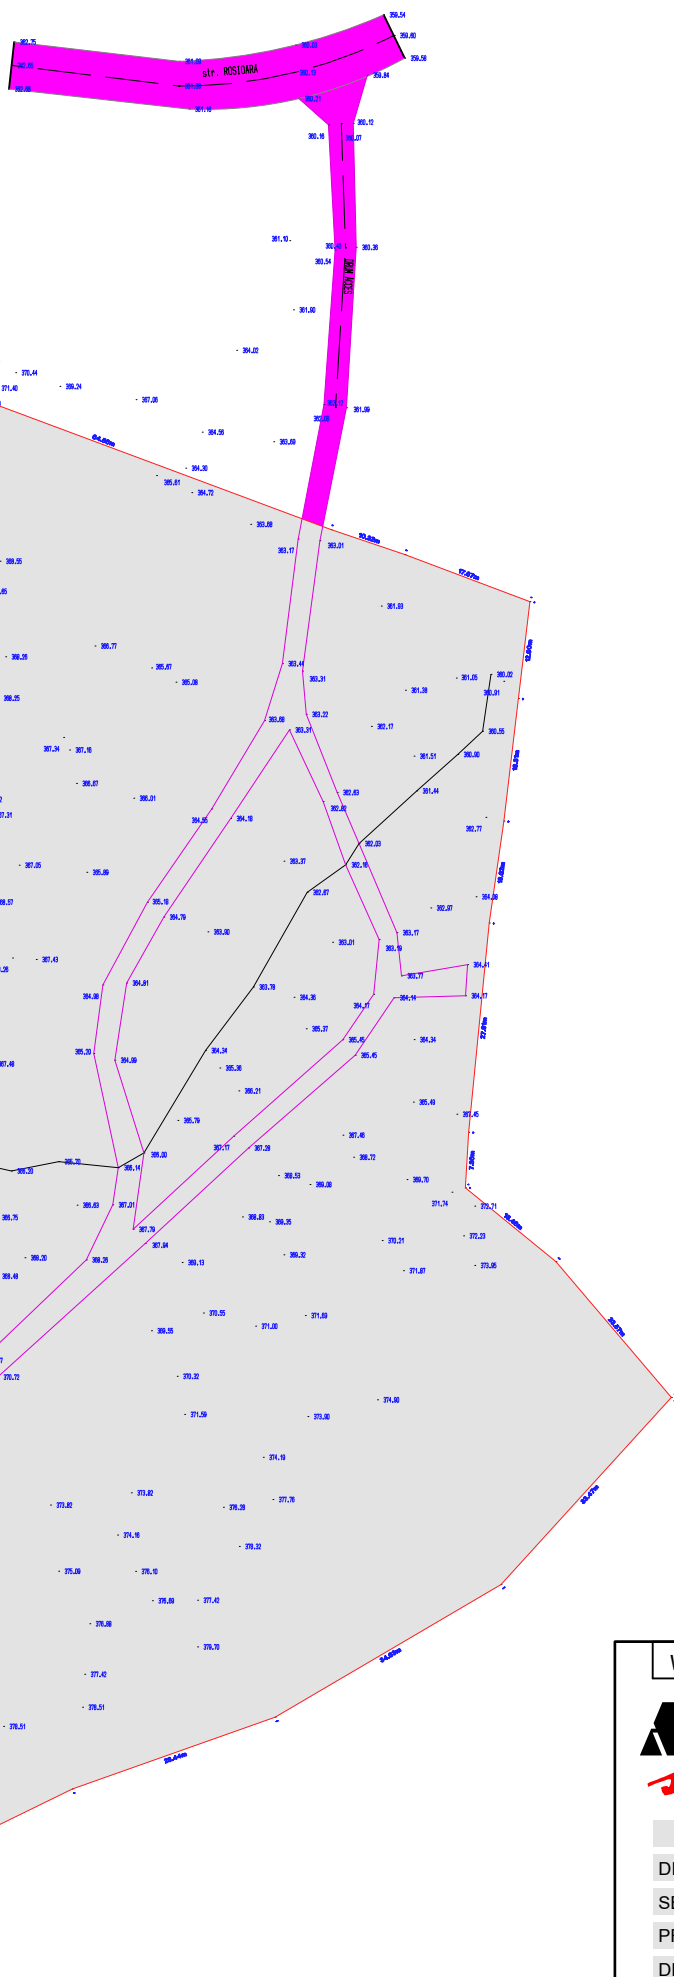


REGLEMENTARI URBANISTICE - EXISTENT

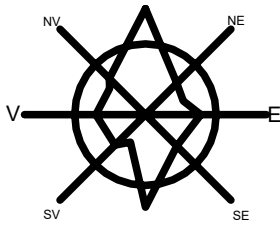

LEGENDA

Conf. Certificat de urbanism:

- teren situat in extravilan
 - pasune, teren liber de constructii
- SUPRAFATA TEREN CU NR. CADASTRAL 35645
S=29403.00mp

TERENUL PENTRU CARE SE SOLICITA
INTRODUCERE IN INTRAVILAN S=29403.00mp
TERENUL PENTRU CARE SE SOLICITA SCHIMBAREA
DESTINATIEI IN ZONA DE AGREMENT
S=29403.00mp

- ZONA DE CIRCULATIE RUTIERA
- TEREN PROPUIS PENTRU INTRODUCERE IN INTRAVILAN
- LIMITA TEREN

INVENTAR DE COORDONATE STEREO 1970				
Nr. Pnt.	Coordonate pct.de contur		Lungimi laturi D(L=1)	
	X [m]	Y [m]		
1	391102.385	410848.597	10.318	
2	391147.083	410858.281	17.870	
3	391140.855	410874.817	12.900	
4	391128.045	410873.292	16.314	
5	391111.844	410871.373	13.616	
6	391098.387	410869.433	27.806	
7	391070.695	410866.710	7.357	
8	391083.351	410866.275	15.405	
9	391053.580	410878.262	23.596	
10	391035.627	410893.528	33.473	
11	391010.880	410870.989	34.634	
12	390993.349	410841.100	28.442	
13	390983.857	410814.309	34.059	
14	390968.905	410783.707	27.349	
15	390958.803	410758.269	16.694	
16	390960.238	410739.684	11.276	
17	390970.409	410734.817	52.648	
18	391022.299	410725.918	16.428	
19	391037.483	410715.447	14.581	
20	391042.696	410701.837	19.533	
21	391045.777	410683.275	13.985	
22	391081.778	410678.177	25.195	
23	391086.953	410679.173	17.813	
24	391104.036	410684.220	10.751	
25	391111.042	410682.375	9.669	
26	391113.103	410701.813	19.189	
27	391126.505	410715.546	25.301	
28	391144.475	410733.357	16.452	
29	391148.171	410751.435	17.666	
30	391154.571	410767.803	27.231	
31	391172.935	410788.010	64.562	

Sup. max. = 29403 mp

VERIFICATOR / EXPERT	NUME	SEMNAȚURA		
 R.C. J-38/42/2004 CUI R 16056520 RM. VILCEA STR. CALEA LUI TRAIAN NR. 164 BL 27, SC. C AP.8 tel/fax 0250-737667 mobil 0744-691147 email arhispace@gmail.com director arh. ALEXANDRU SUCIU	specificația	nume	semnătura	
	DIRECTOR	arh. ALEXANDRU SUCIU		
	SEF DE PROIECT	arh. ALEXANDRU SUCIU		
	PROIECTANT	arh. ALEXANDRU SUCIU		
	DESENAT	arh. E. SIMONA MENGONI		
BENEFICIAR		U.A.T. BERBESTI	NR. PROIECT	09.2025
PROIECT		Elaborare Plan Urbanistic Zonal- introducere in intravilan cu destinatie urbanistica zona de agrement, necesar realizarii Amenajari spatii verzi in Orasul Berbesti, Jud. Valcea, Zona 3 - Parc agrement	FAZA	PUZ
AMPLASAMENT		Oras Berbesti, sat Rosioara, pct. "Izlaz", jud. Valcea	DATA	MAI 2025
PLANSĂ		REGLEMENTARI URBANISTICE - EXISTENT	SCARA	1:1000
			ARHITECTURĂ	PLANȘA A02